



First Floor

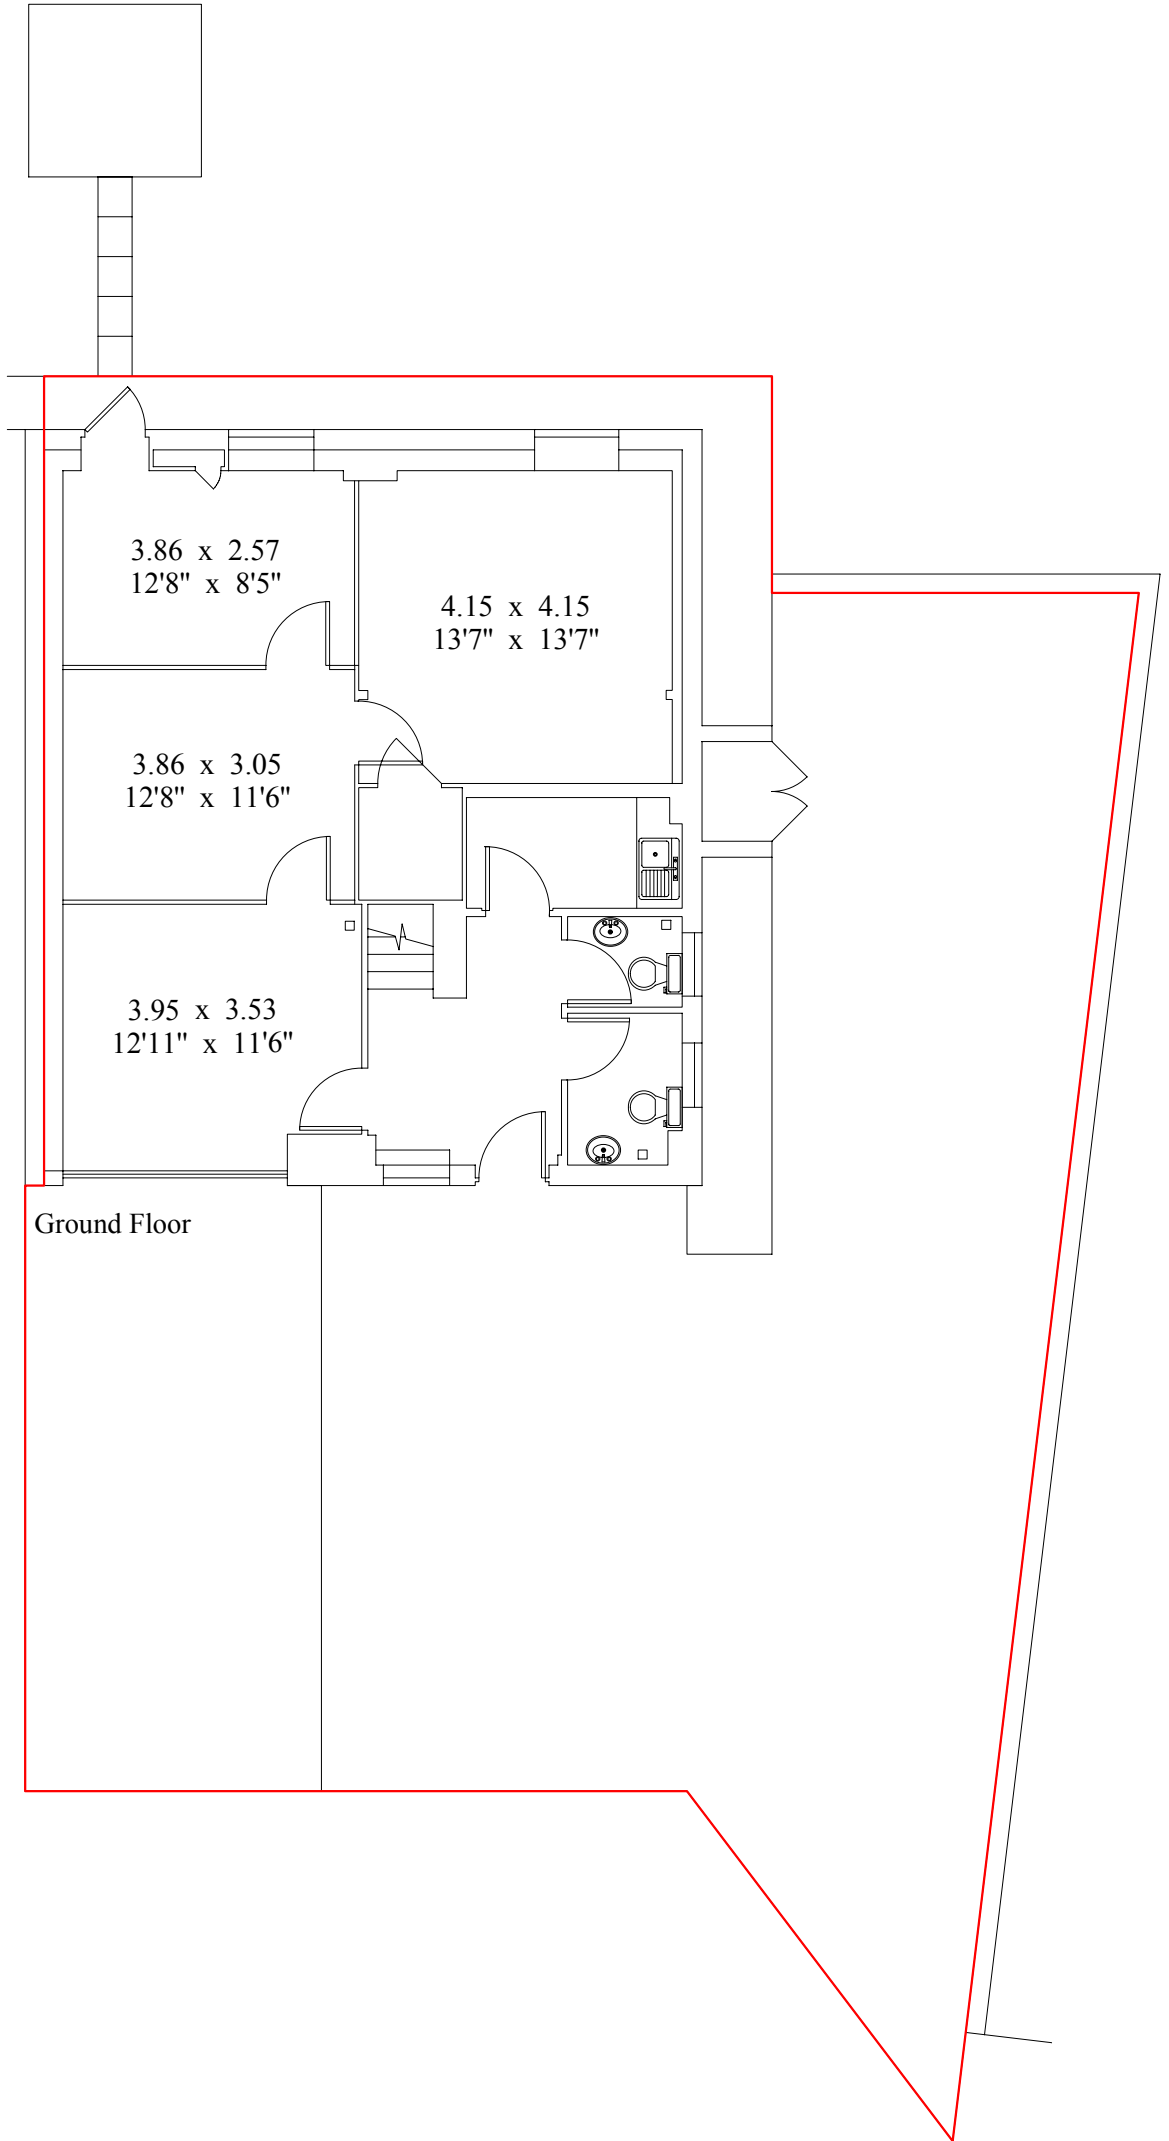

Ground Floor

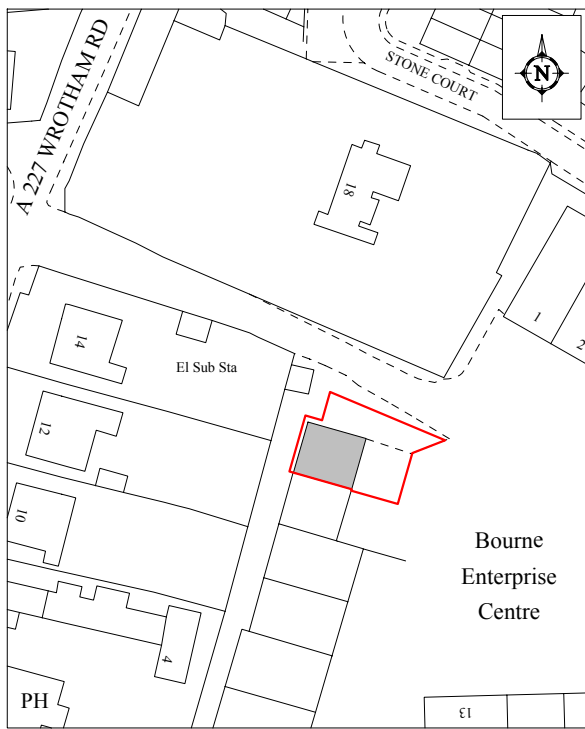

Location plan scale 1:1250

